




CHEVRON / RAFTER

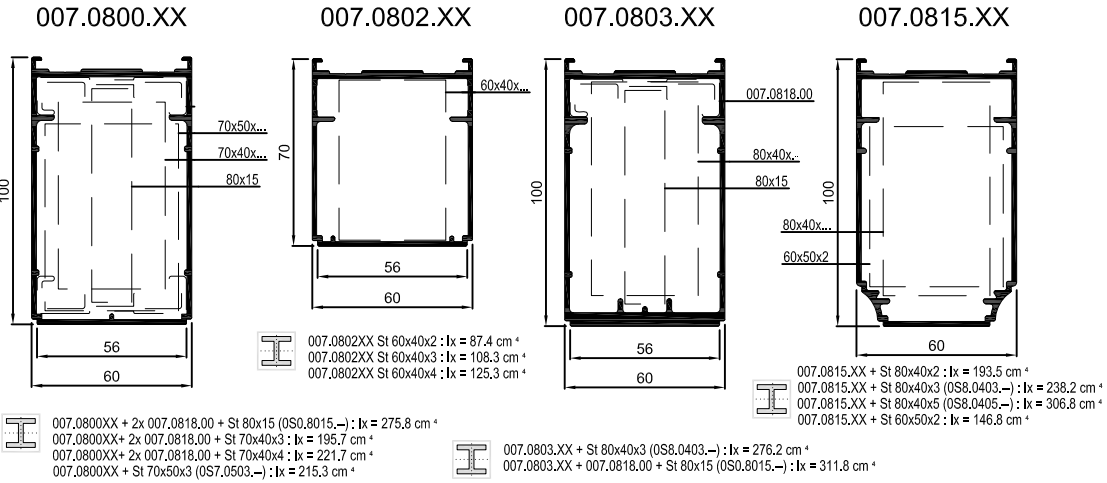


CHENEAU

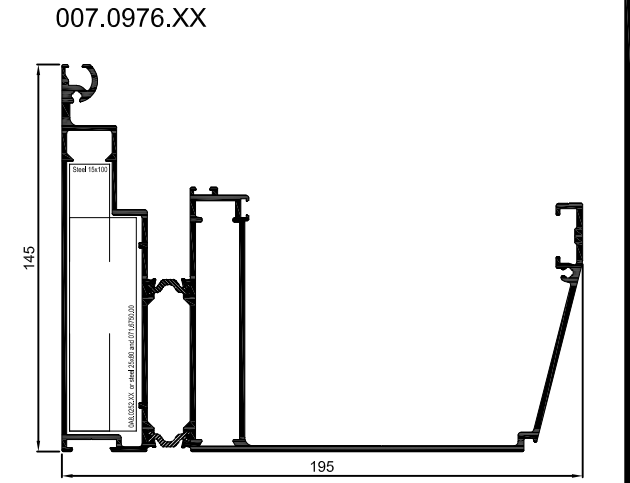



NOUE & ARETIER

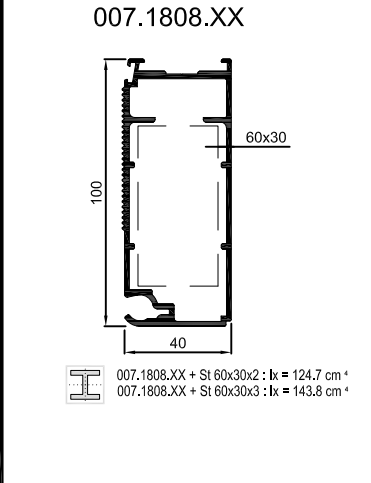


PROFILE DE RIVE EDGE PROFILE

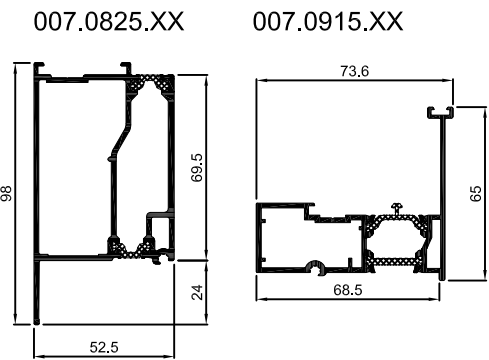


PROFILE FAITIÈRE / RIDGE PROFILE

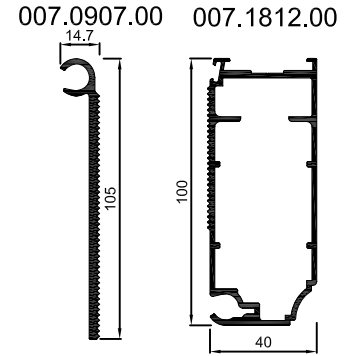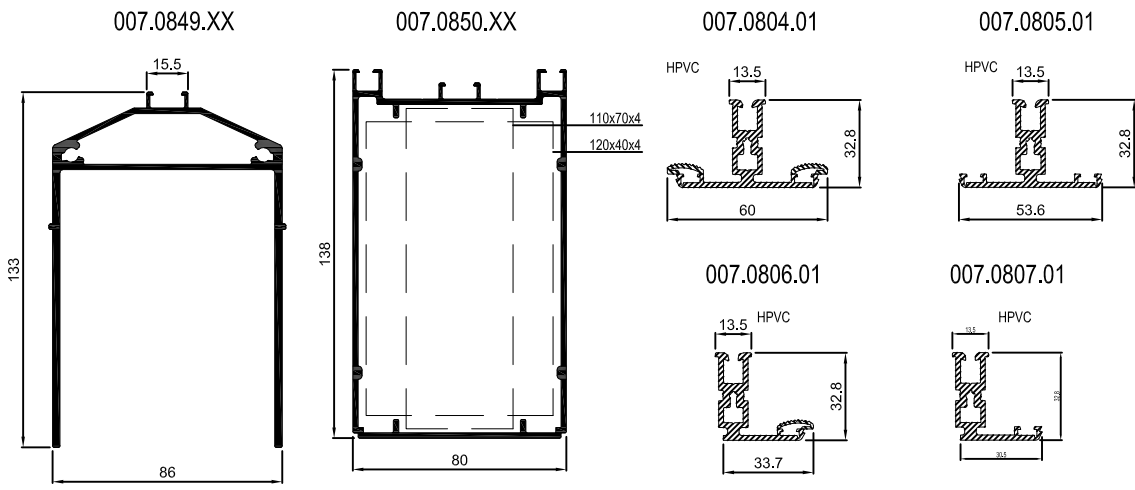


PROFILE DE RECOUVREMENT / COVERING PROFILE

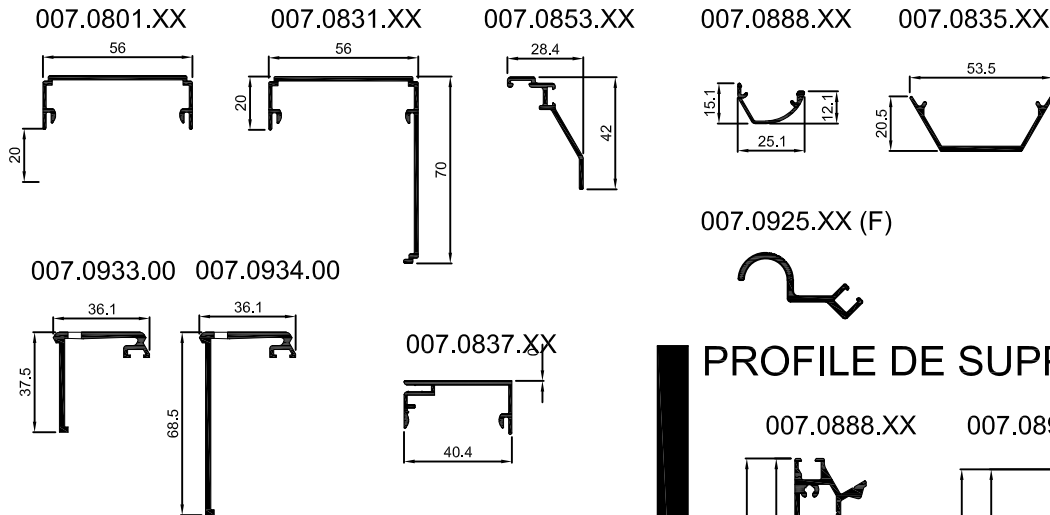


SERREUR FAITIÈRE / PRESSURE PLATE HP

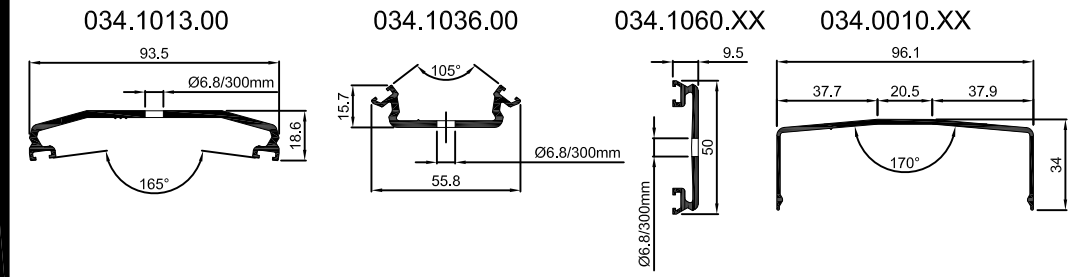


RACCORD MURAL / WALL SECTION

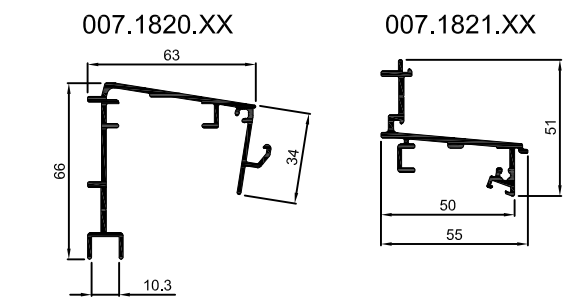


PROFILE DE SUPPORT / RAFTER HOLDER

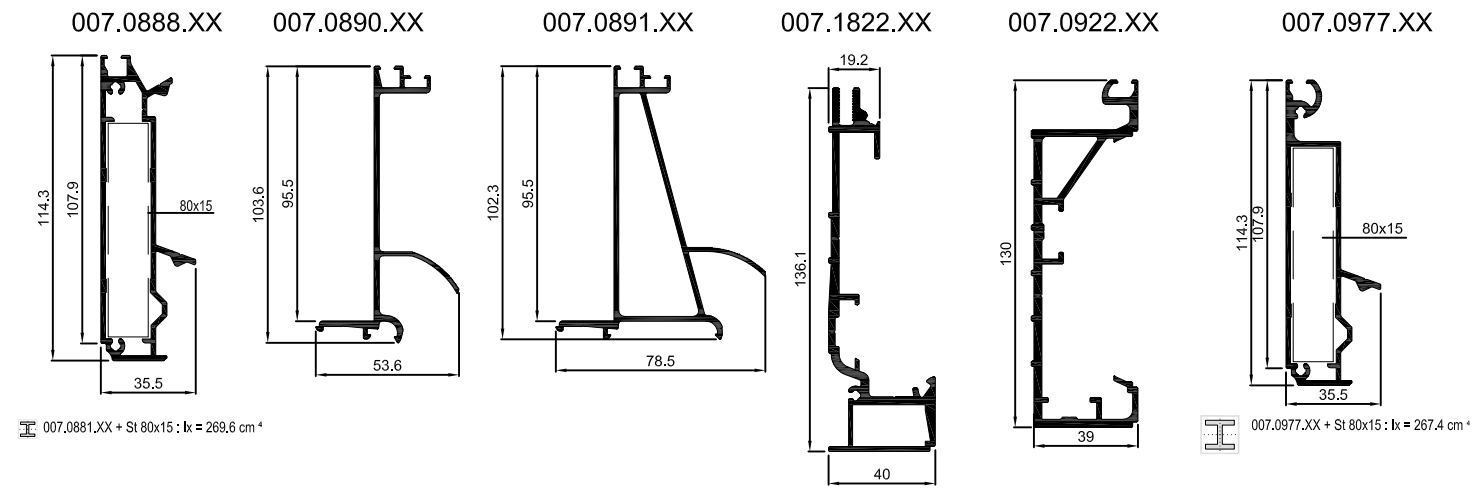

PROFILE RACCORD / WALL SECTION SUPPORT DE VITRAGE / ADDITIONAL PROFILE GLAZING RAIL

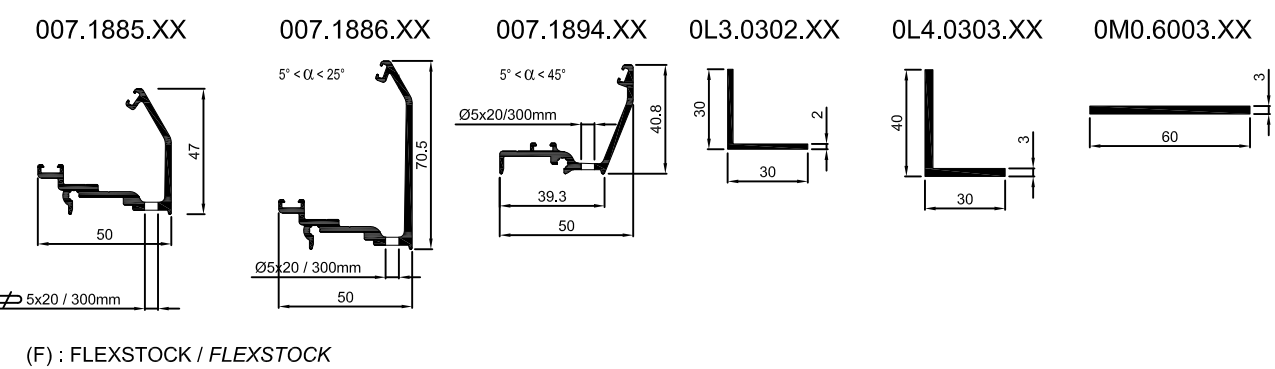

REDUCTEUR DE FEUILLURE VITRAGE FILLISTER REDUCER PART GLAZING

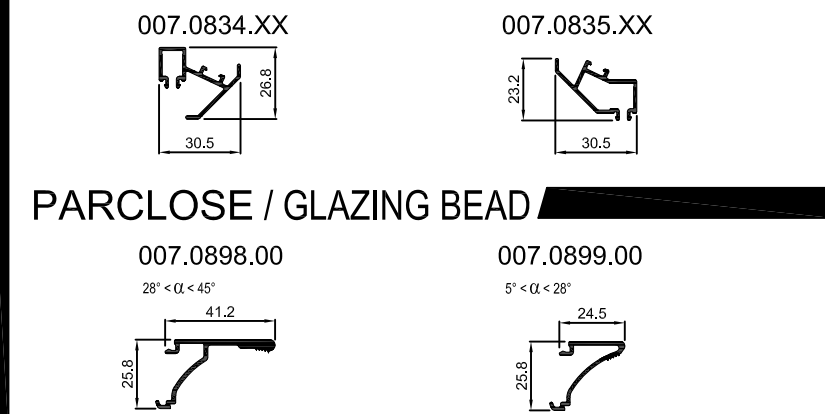

PARCLOUSE / GLAZING BEAD

